


Schone aarding PVC Ø16 mm
 Potential Ausgleich PVC Ø16 mm
 Clean earth PVC Ø16 mm

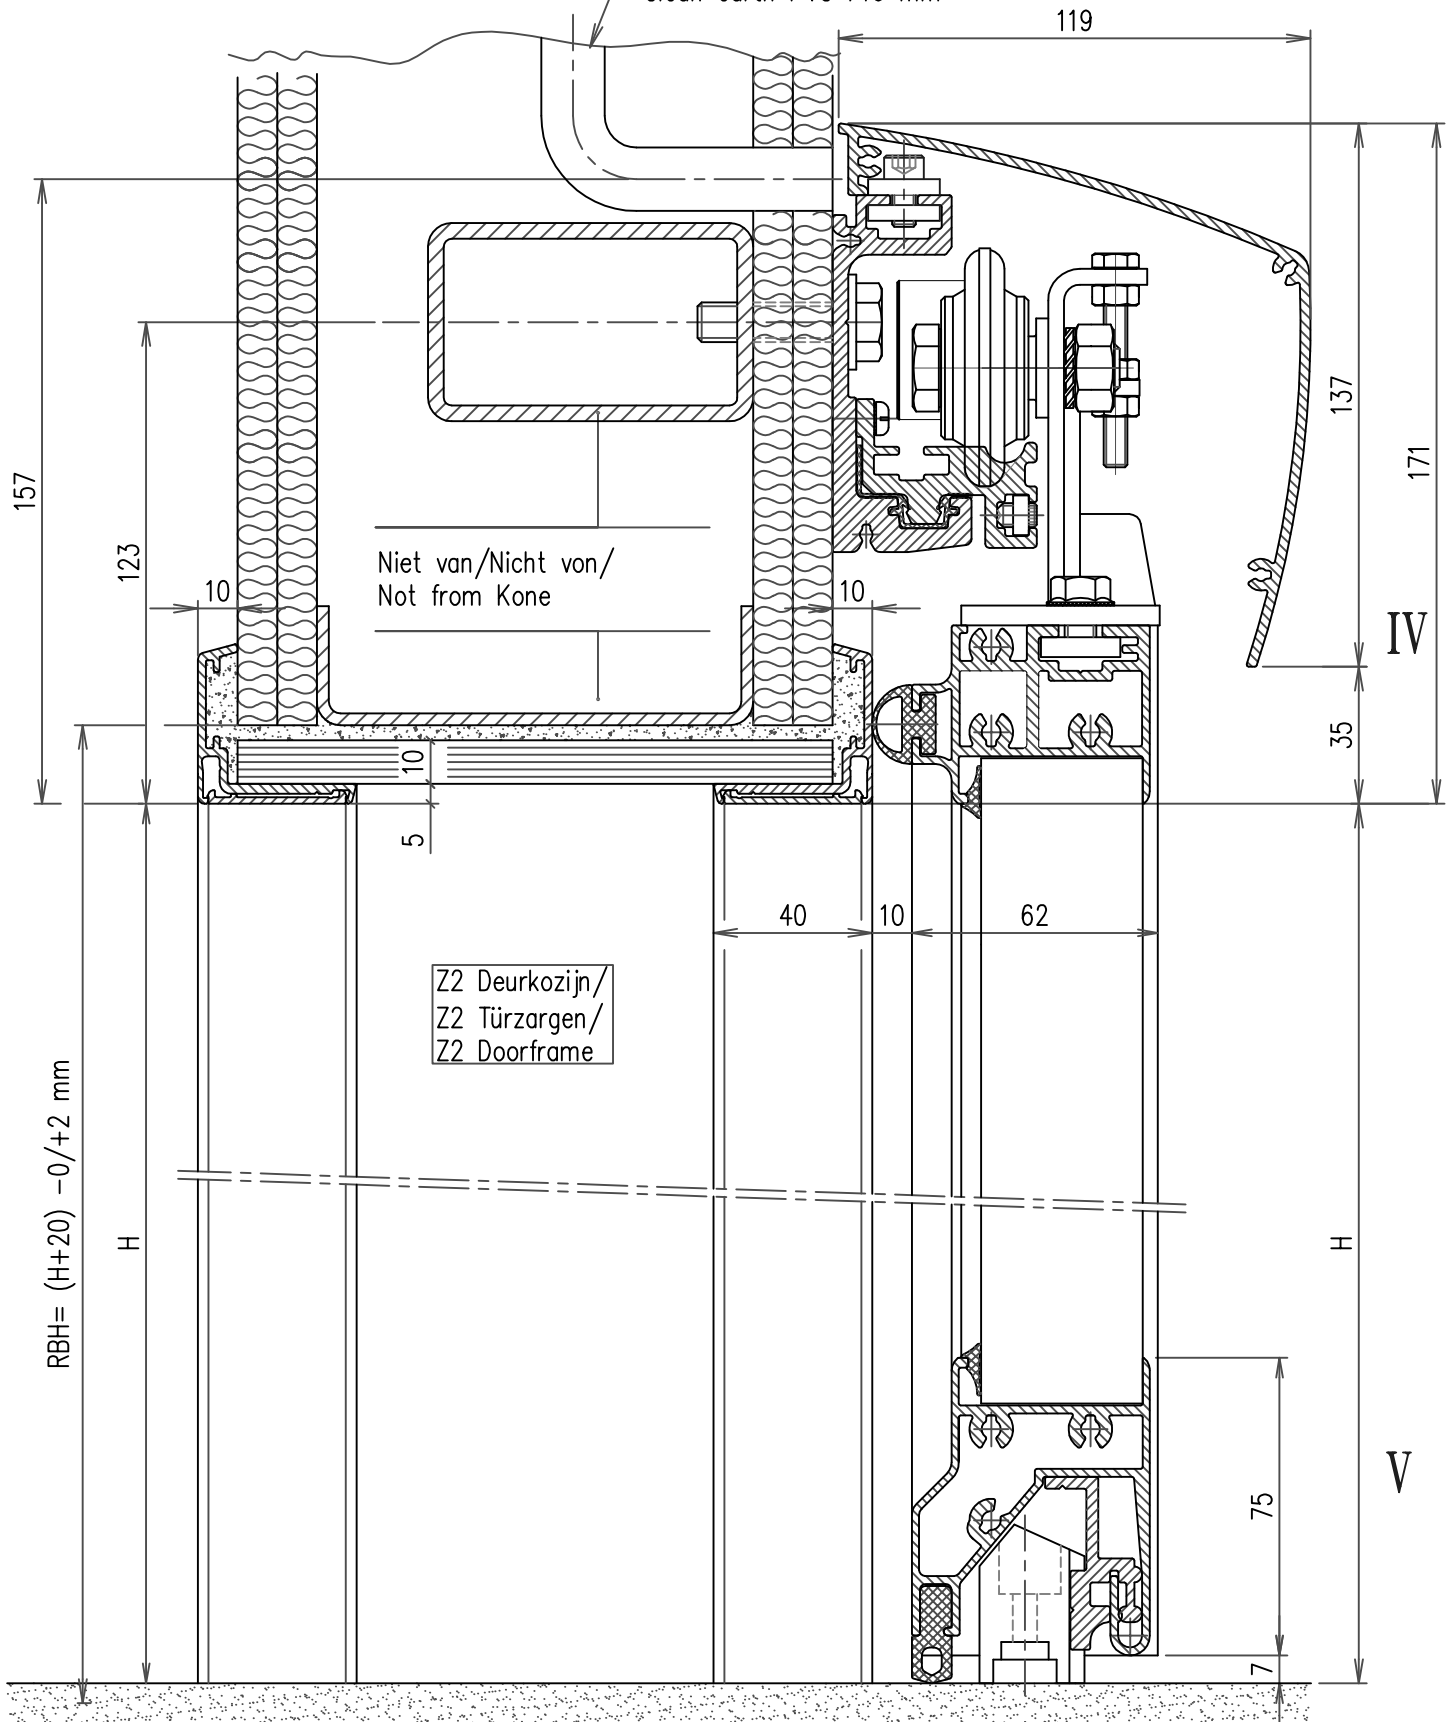

Schaal/Maßstab/Scale 1:2

Details IV en V van HS-Manual + Z2
 Details IV und V von HS-Manual + Z2
 Details IV and V of HS-Manual + Z2

Nr.: 8.01.05/C



Deursystemen

KONE Deursystemen BV Accustraat 21 - Veenendaal - Postbus 94
 3900 AB Veenendaal - Telefoon + 31 (0)318 - 53 23 33 - Fax + 31 (0)318 - 53 23 39