


Free opening height:

Minimum 180mm free space behind unit because of maintenance

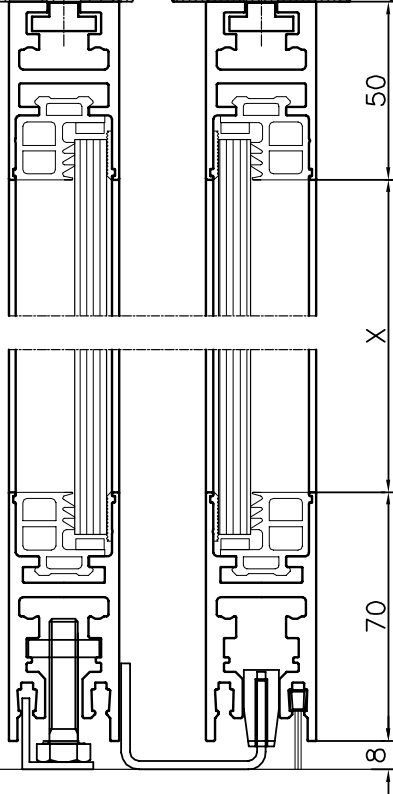

Level=0

601-1 (35S)

Title: Vertical section

Order number:

Page no.: 02

Date: 3-dec-07


Scale: 1:2

Drawn:

Size: A4

Copyright

Projection ISO-128

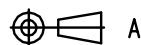

REV.NO.:

A: --

B: --

C: --




Deursystemen

Accustraat 21
Postbus 94
3900 AB Veenendaal
tel. : 0318 - 532333
fax : 0318 - 532339



ISO 9001:2000
KEMA

DUTCH COUNCIL FOR ACCREDITATION

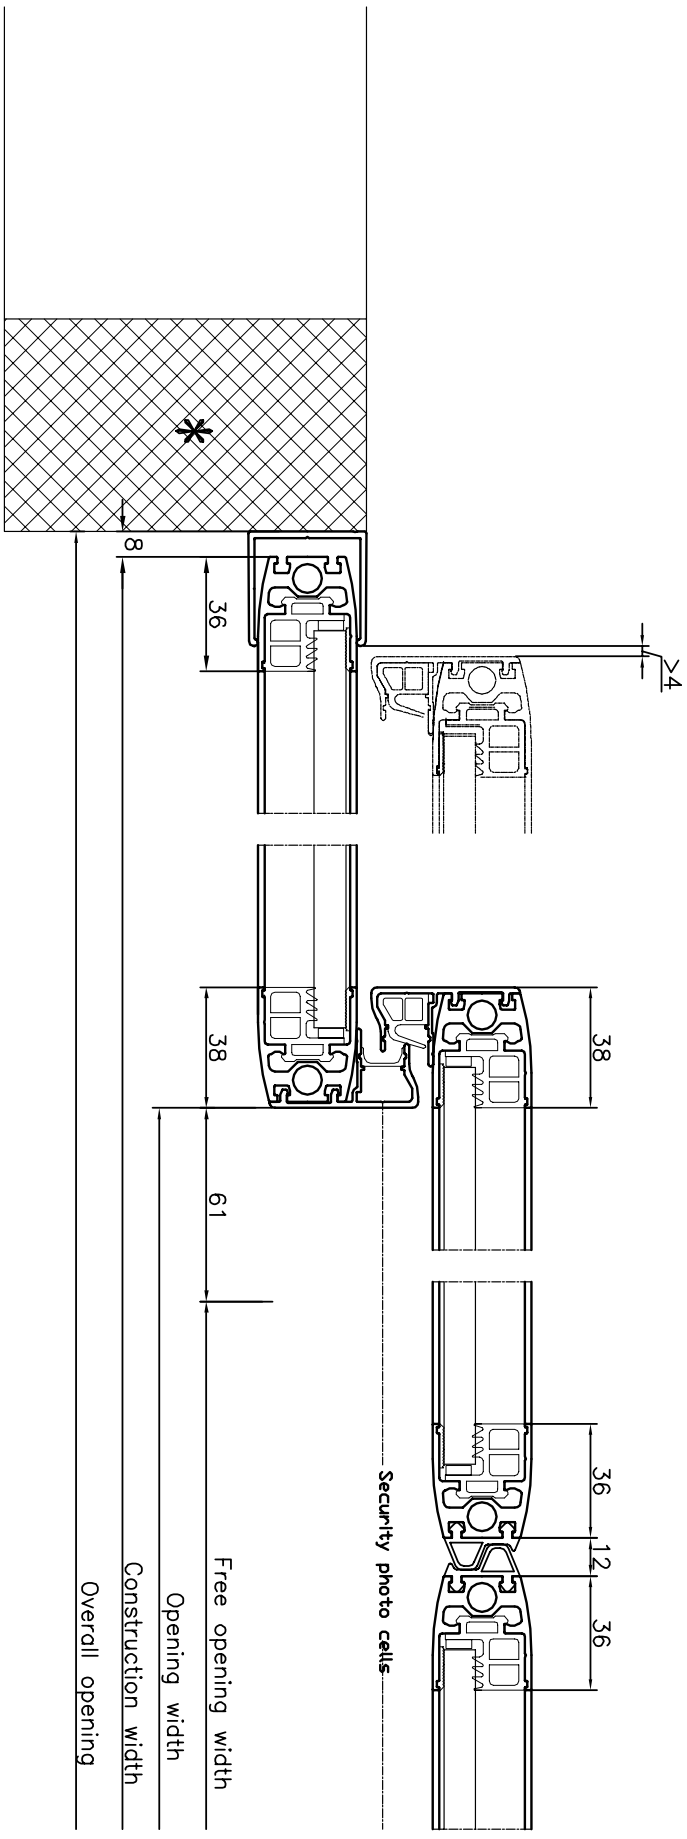

Title: Horizontal section

Order number: Page no.: 03

Date: 3-dec-07 Scale: 1:2

Drawn: Size: A4

Projection ISO-128



Copyright
REV.NO.:
A: ---
B: ---
C: ---



Deursystemen

Accustraat 21
Postbus 94
3900 AB Veenendaal
tel. : 0318 - 532333
fax : 0318 - 532339



ISO 9001:2000

DUTCH COUNCIL FOR ACCREDITATION